


### 48" STORM MANHOLE STANDARD TEE DESIGN DETAILS

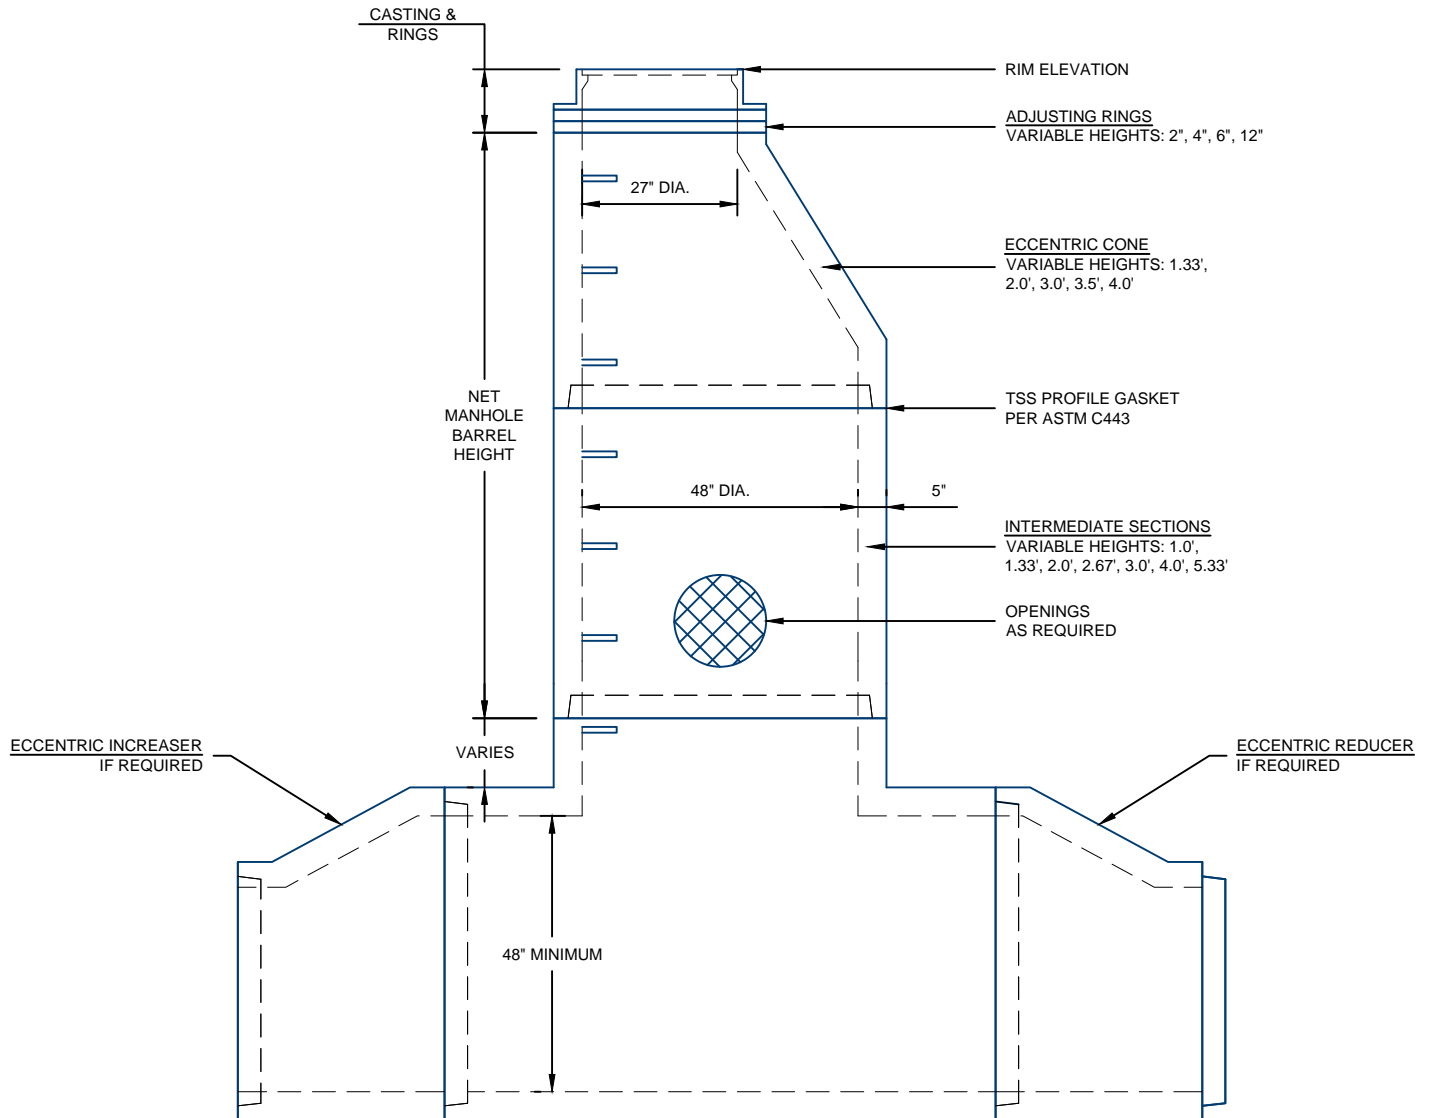

BARREL WEIGHT = 865 LBS/FT

**NOTES:**

1. ALL COMPONENTS ARE MANUFACTURED PER ASTM C478.
2. STEPS PROVIDED - TYPICAL

For more information about our products please contact us at:  
(712) 665-2822

[www.hancockconcrete.com](http://www.hancockconcrete.com)

© 2015 Hancock Concrete Products, LLC